


FIRST FLOOR PLAN suite A107

SCALE : 3/32" = 1'-0"

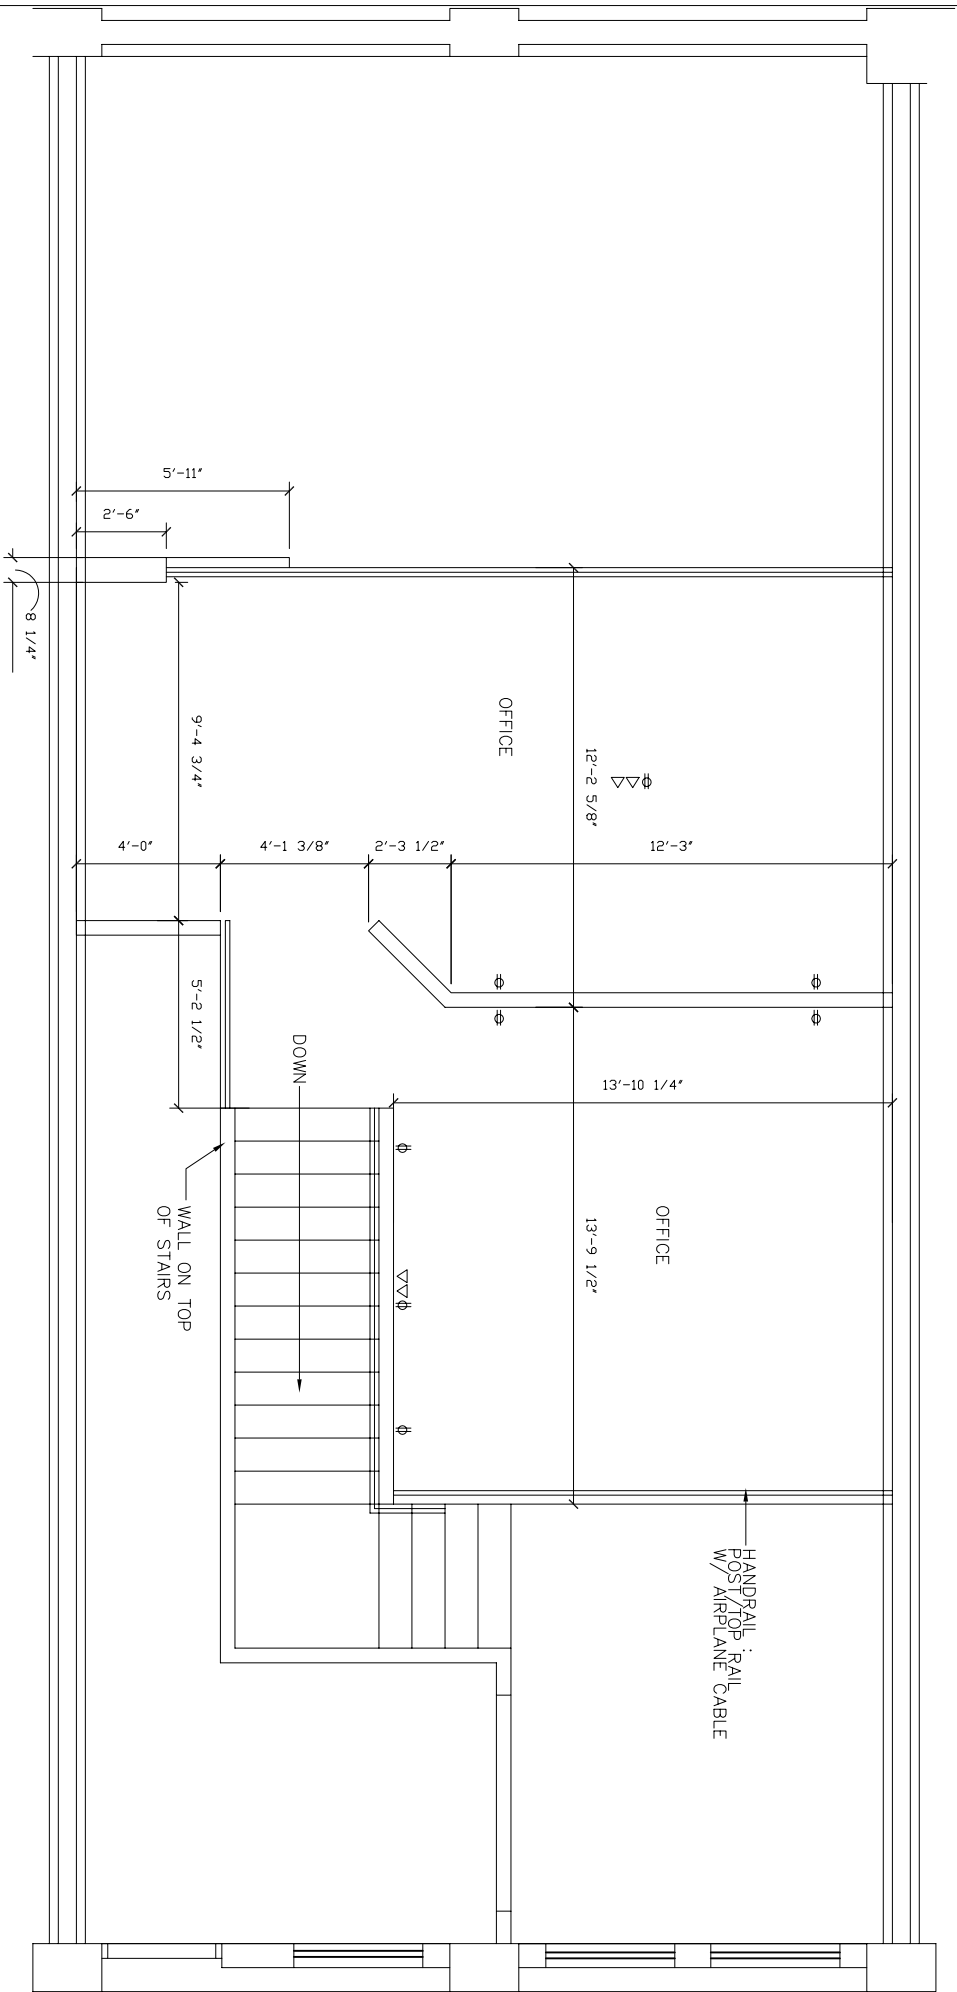

SECOND FLOOR PLAN suite A107

SCALE : 3/32" = 1'-0"